


28/3/2013 TARİHLİ VE 2013/4583 SAYILI KARARNAMENİN EKİ HARİTA

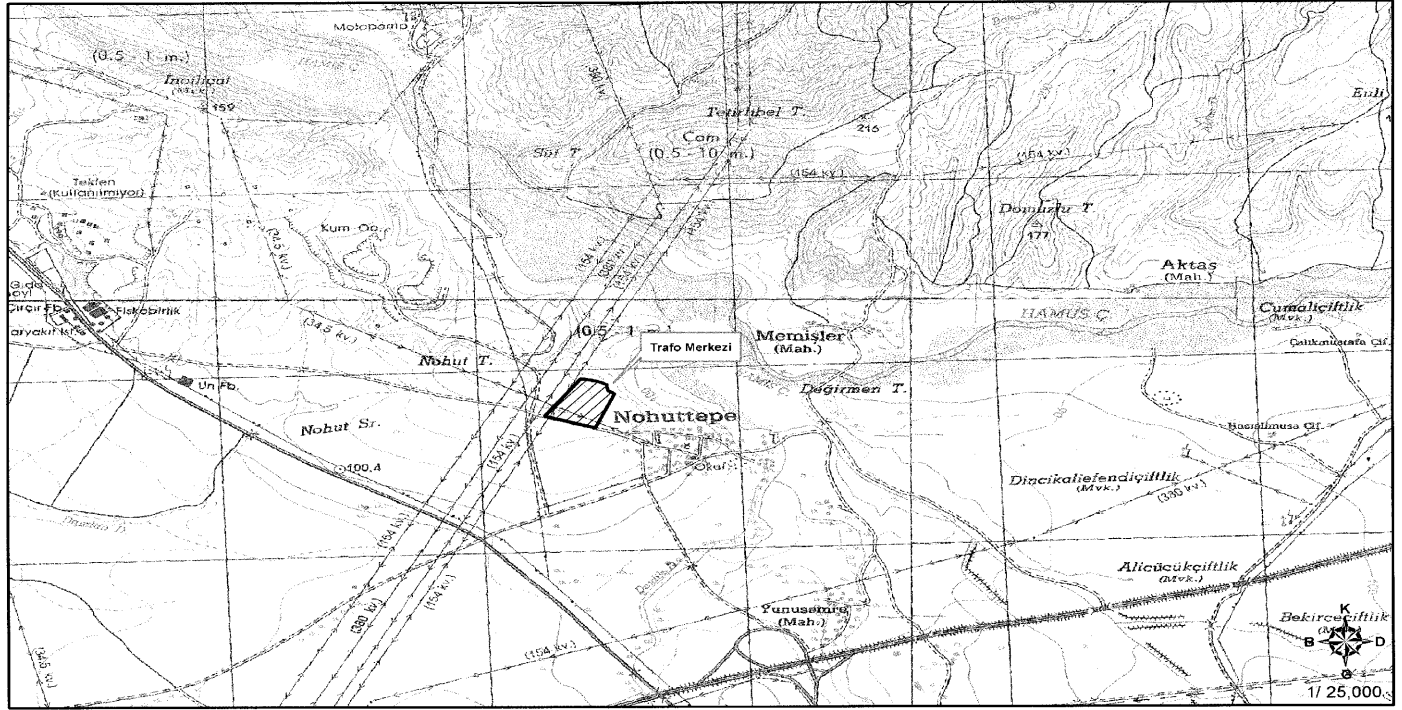

TÜRKİYE ELEKTRİK İLETİM A.Ş.



154 kV OSMANİYE 2 TM
ACELE KAMULAŞTIRMA YAPILACAK SAHA
PROJE NO: 10.D.03.0640